


J.B. CONCRETE PRODUCTS, INC.

CT - 1500 GAL SEPTIC TANK - 1 Piece - 2 Comp.

REV. DATE:
Jan. 19, 2011

Drawing I.D.
ST_CT1500_2C_TS

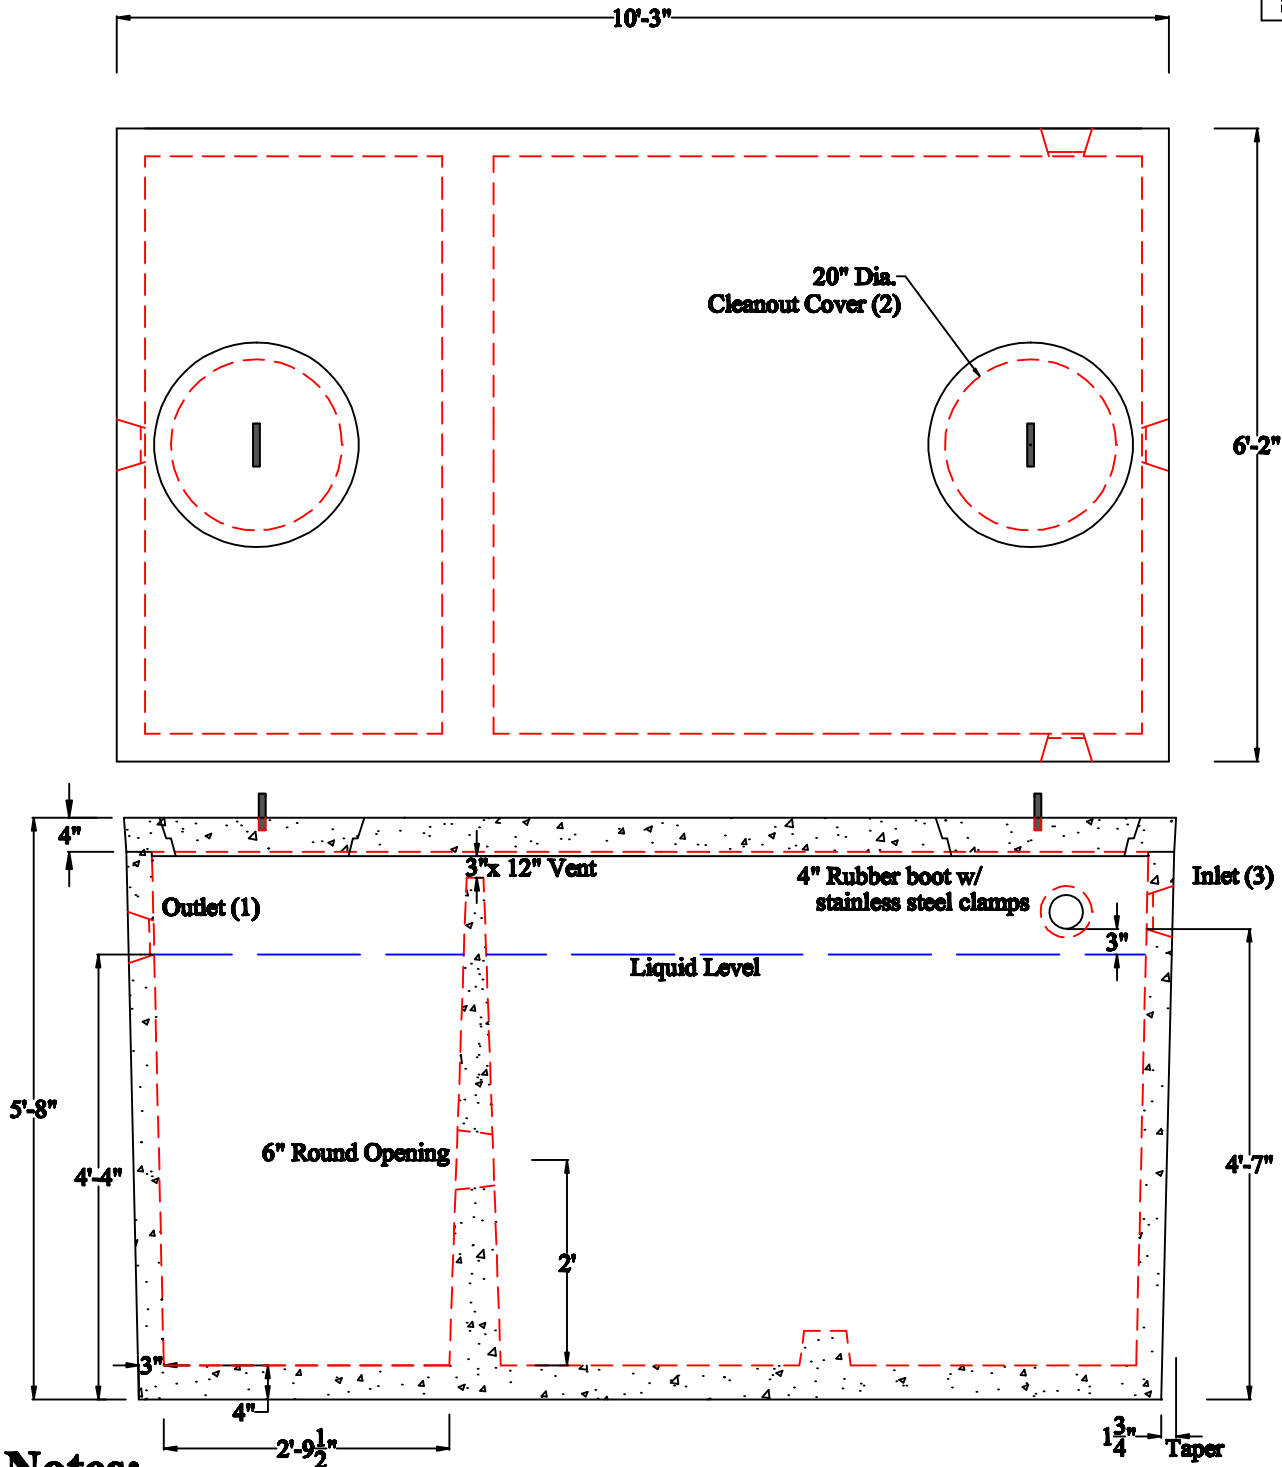

Notes:

1. CONFORMS TO ASTM C1227.
2. JOINT SEALED WITH BUTYL RUBBER SEALANT.
3. MINIMUM CONCRETE COMPRESSION STRENGTH 5,000 PSI AFTER 28 DAYS.
4. STATE APPROVED INLET AND OUTLET PIPE SEALS.
5. PVC BAFFLES INCLUDED TO BE INSTALLED BY CONTRACTOR
6. OUTLET FILTER OPTIONAL.

1 Arch St
PO Box 387
Putnam, CT 06260
(860)928-9365
F (860)928-9452
www.jbconcreteproducts.com