
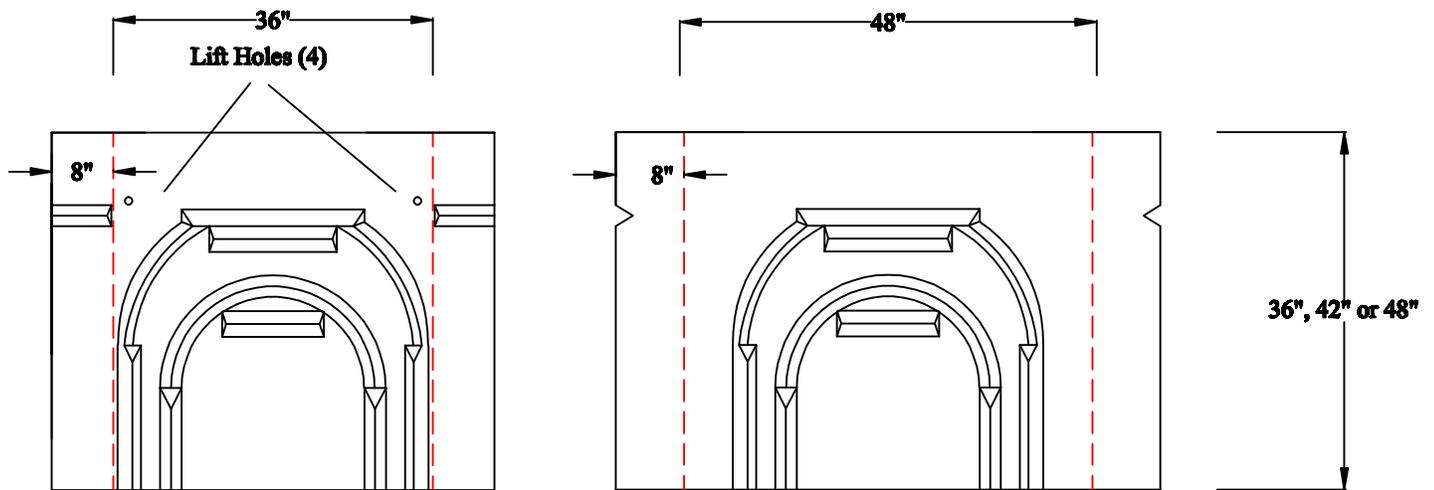


J.B. CONCRETE PRODUCTS, INC.

CT CATCH BASINS - TRANSITION DETAIL

DATE:
Jan. 3, 2008

Drawing I.D.
CTCB_TRANSITION

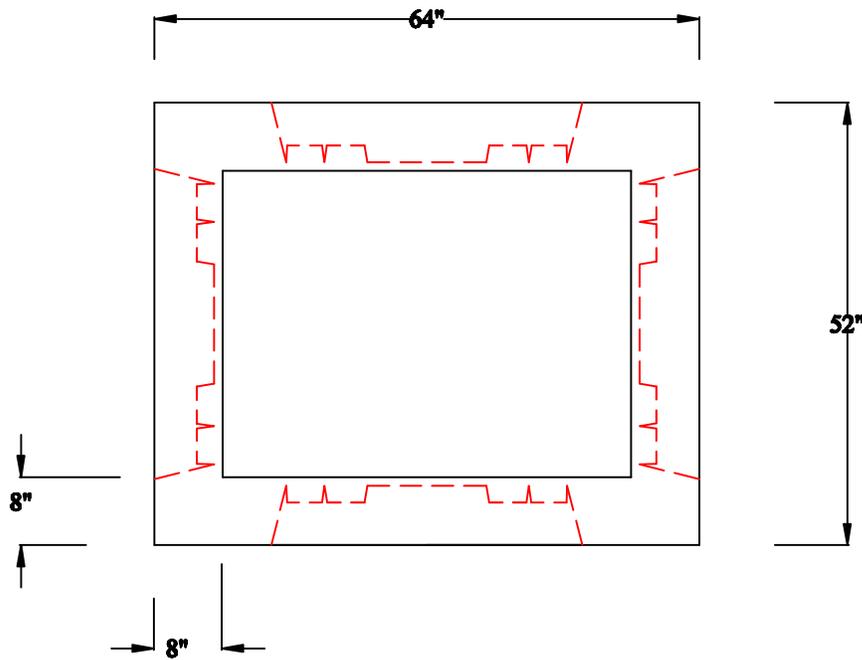

Notes:

1. MINIMUM CONCRETE COMPRESSION STRENGTH 5,000 PSI AFTER 28 DAYS.
2. H-20 DESIGN LOADING.
3. REINFORCING STEEL WELDED WIRE CONFORMS TO ASTM A185 SPEC.
4. REBAR CONFORM TO ASTM A615 SPEC.
5. AVAILABLE IN 36", 42" OR 48" HEIGHTS.

1 Arch St
PO Box 387
Putnam, CT 06260
(860)928-9365
F (860)928-9452
www.jbconcreteproducts.com