
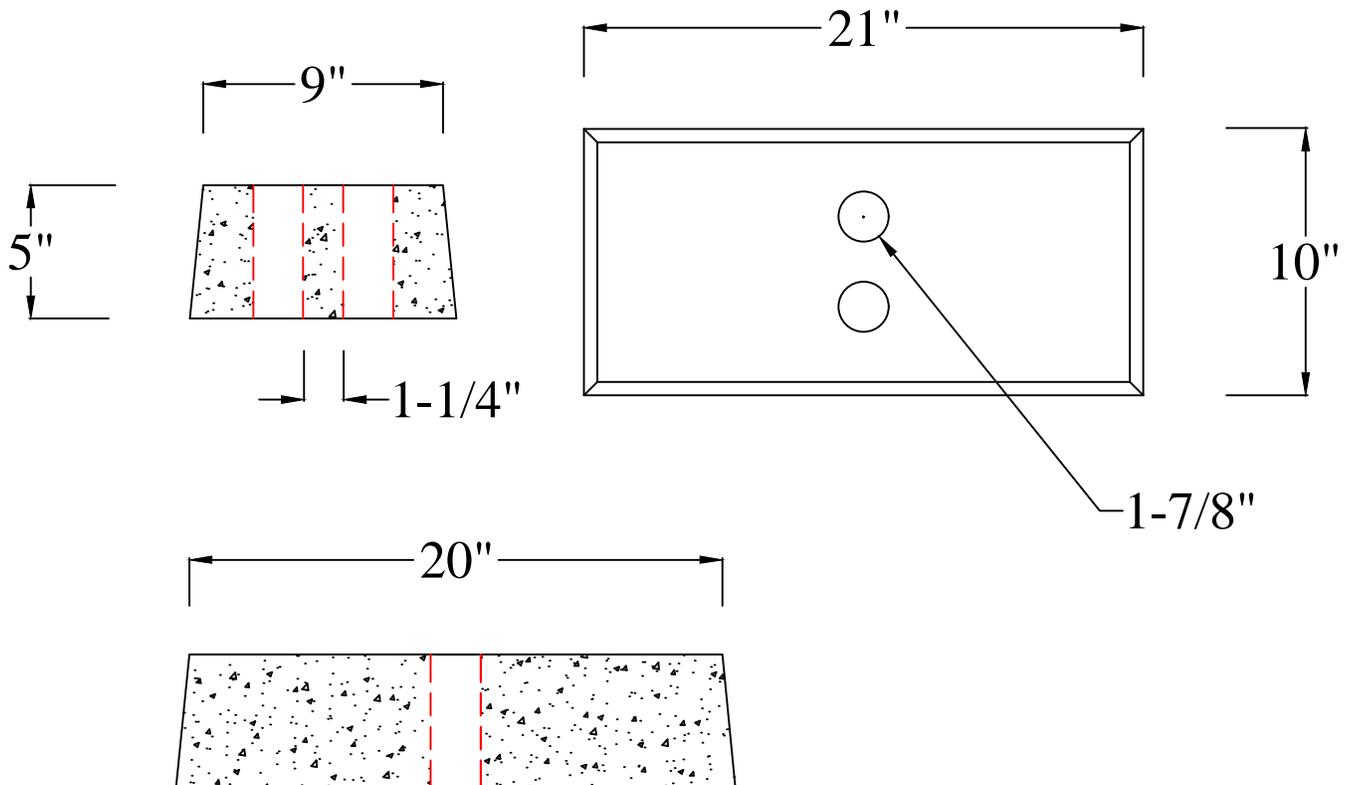


# J.B. CONCRETE PRODUCTS, INC.

## TEMPORARY FENCE POST BLOCKS

DATE:  
Jan. 3, 2008

Drawing I.D.  
FENCEBLOCK

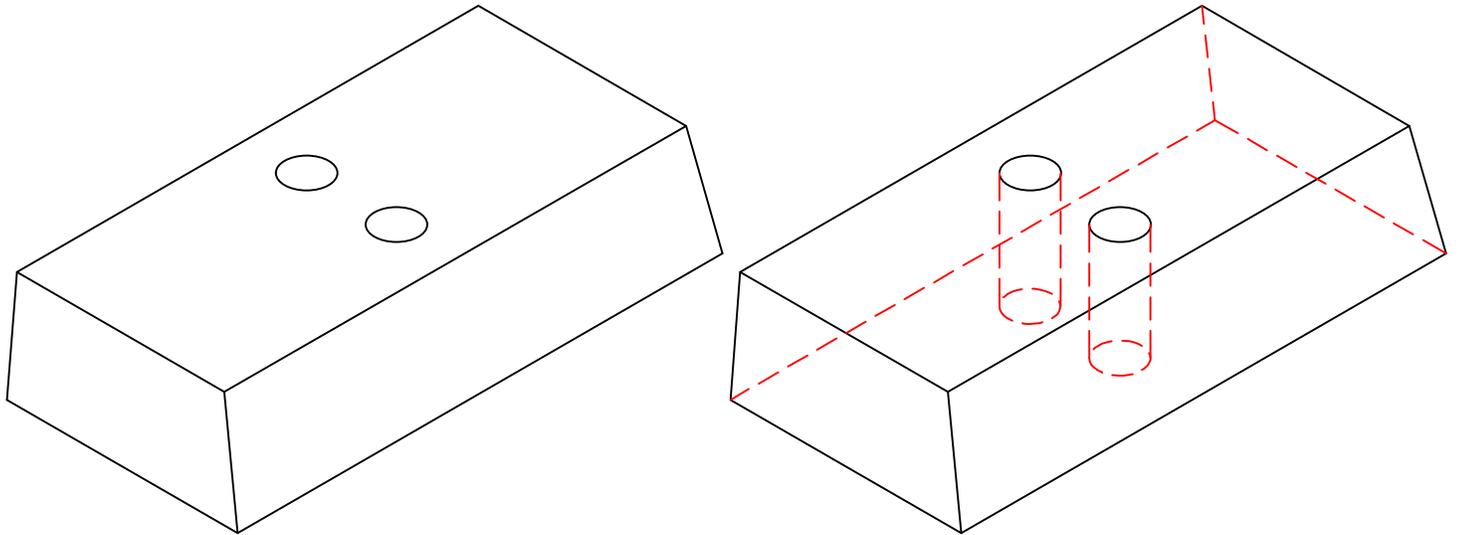

### Notes:

1. MINIMUM CONCRETE COMPRESSION STRENGTH 5,000 PSI AFTER 28 DAYS.
2. TWO (2) HOLES CAST TO ACCEPT FENCE POSTS
3. REINFORCED WITH 6x6x10 ga. WIRE MESH, SYNTHETIC FIBERS AND #4 REBAR
4. APPROX. 80 LBS

1 Arch St  
PO Box 387  
Putnam, CT 06260  
(860)928-9365  
F (860)928-9452  
[www.jbconcreteproducts.com](http://www.jbconcreteproducts.com)